


GREAT SOUTHERN HIGHWAY

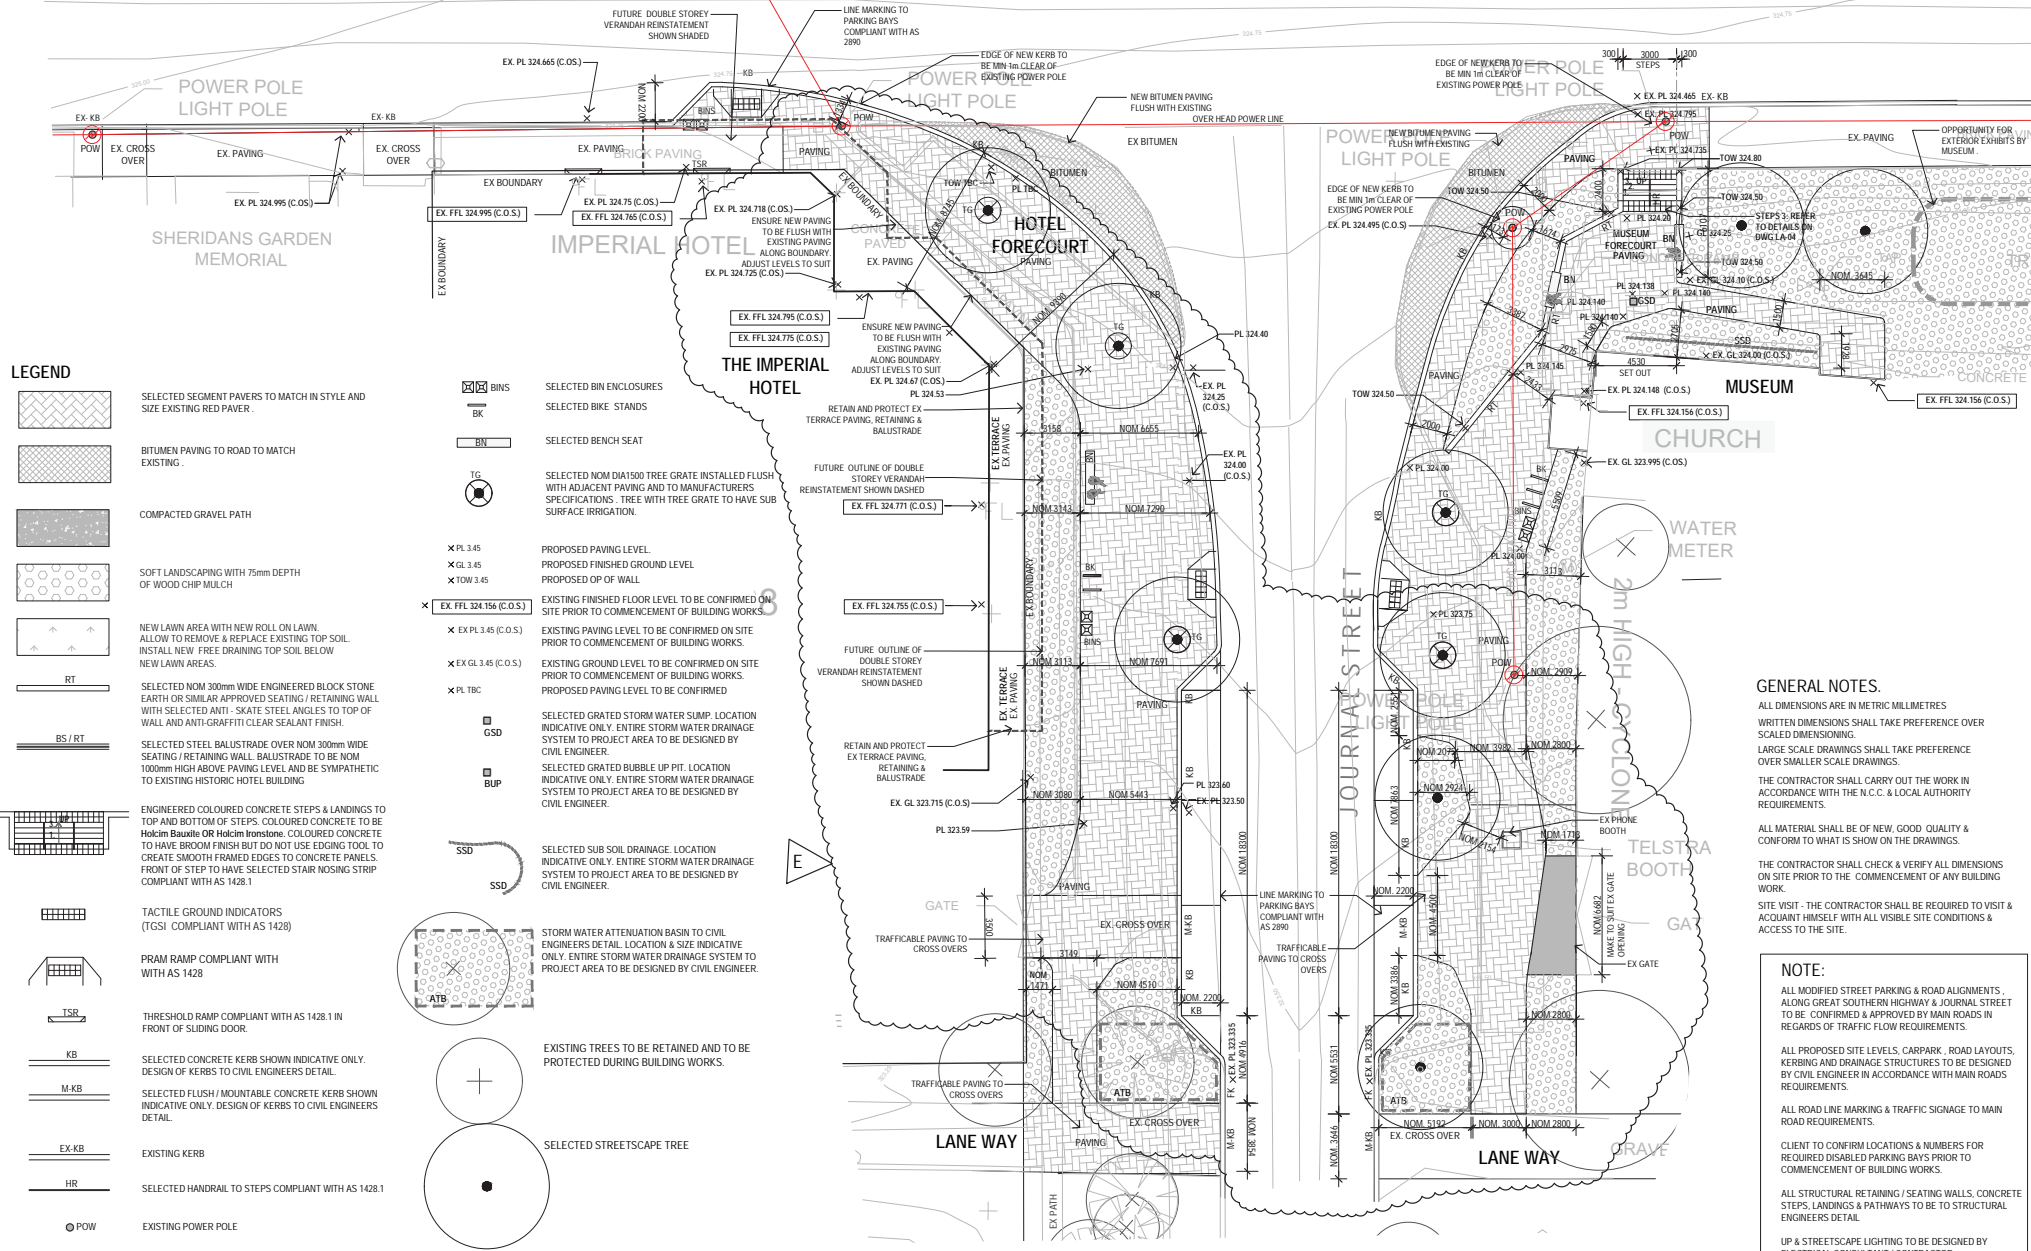

rev	date	description
A	03.08.2021	ISSUE FOR CLIENT REVIEW
B	06.08.2021	ISSUE FOR CONSULTANTS
C	04.10.2021	REVISED TENDER ISSUE
D	21.12.2021	REVISED LAYOUT BASED ON TRUCK SWEEP PATH
E	31.05.2022	REVISED LAYOUT NEAR THE HOTEL DUE TO BOUNDARY ALIGNMENT
		MODIFIED PARKING LAYOUT ON JOURNAL STREET.

not to scale

H+H architects

ALBANY
9842 5558
KALGOORIE
0433 319 653
BUNBURY
9778 9600

project
BROOMEHILL - STREET SCAPE
UPGRADE
client
SHIRE OF BROOMEHILL - TAMBELLUP

drawing
PROPOSED DETAIL SITE PLAN
cad file
drawn DN
H + H proj. no. 0204-20

scale 1:200 @ A2
date 16/09/22
diag no. rev.
LA-03 E