




Site Plan
Proposed Outbuilding
Lot 701 (#52) India Street, Broomehill Village


SCALE 1 : 200	SHEET 1 of 1	SIZE A3
------------------	-----------------	------------

DATE: 12/12/25


DISCLAIMER
 Craig Pursey Planning Pty/Ltd does not warrant the accuracy in this publication and any person using or relying upon such information does so on the basis that Craig Pursey Planning Pty Ltd shall bear no responsibility or liability whatsoever for any errors, faults, defects or omissions in the information

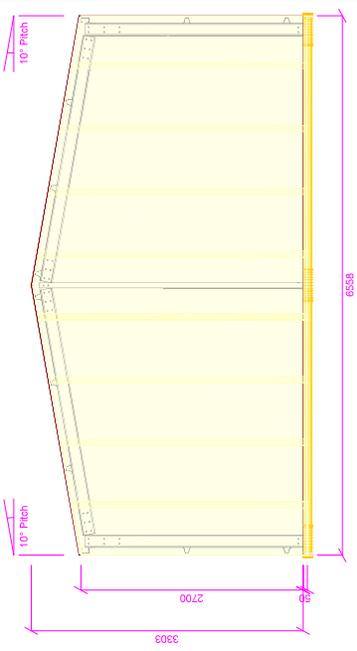


LEFT VIEW

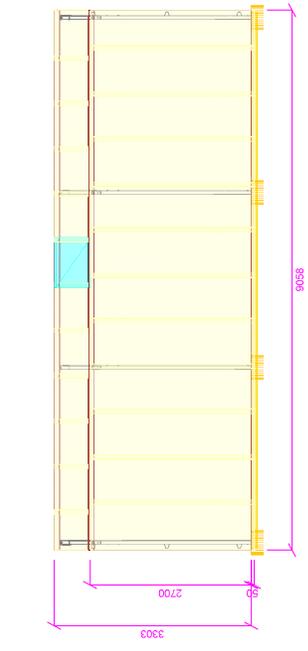


BACK VIEW

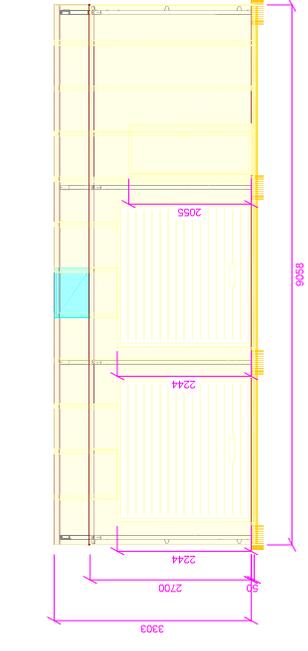


FRONT VIEW

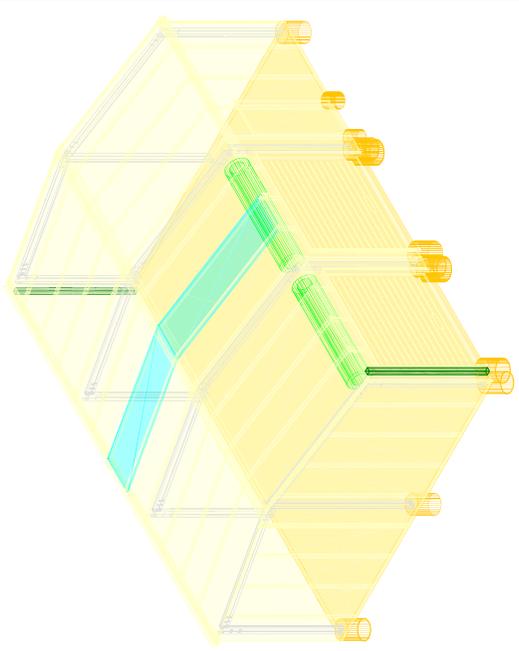

ISO FRONT LEFT VIEW

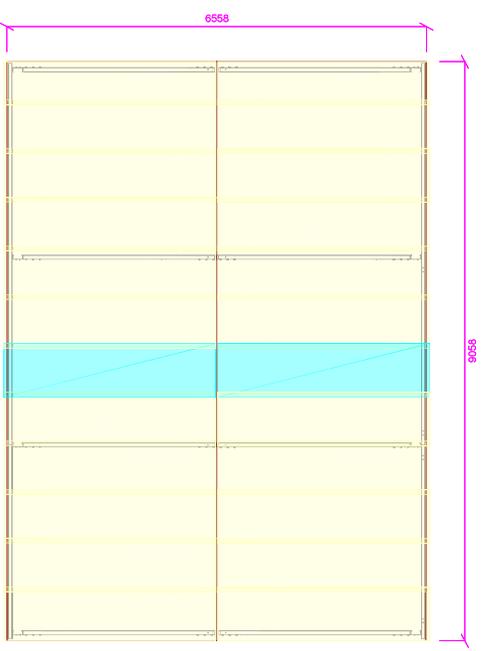

PLAN VIEW

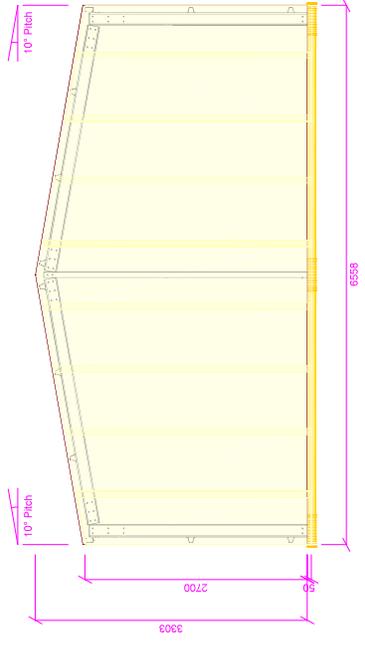

RIGHT VIEW

Signed:	Drawing Number: 1 of 7
	Project No: MCB01_256927
	Revision: 2 - 01 Nov 2025
	52 India St
	Broomehill Village, WA 6318
Scale: N/A	



Elevation Multiview