

**Tambellup Youth Precinct Master Plan**  
**Adopted by the Council - 21 September 2023**




**1** PROPOSED SITE PLAN  
1 : 500

**SITE LEGEND.**

- 01 NEW PARKING AREA DELINEATED WITH LOGS
- 02 RELOCATED BUILDING.
- 03 COMMUNITY GARDEN WITH RAISED GARDEN BEDS
- 04 NEW BUILDING AND UNDERCOVER AREA
- 05 BENCH SEATING TO WATCH BASKETBALL & SKATING.
- 06 NEW SKATEPARK.
- 07 REMARK AND INSTALL LOCAL ARTWORK TO EXISTING BASKETBALL COURT.
- 08 RAGE CAGE MINI 2000 16 X 13 M
- 09 PUMP TRACK
- 10 RAISED SEATING/SKATING WITH LOCAL ARTWORK
- 11 NEW RAMP ENTRY TO RELOCATED BUILDINGS
- 12 SPECTATOR SEATING FOR PUMP TRACK
- 13 SHADE STRUCTURES
- 14 LAWN/SOFT LANDSCAPING
- 15 PROPOSED SCREENING PLANTS
- 16 EXISTING CARPARK
- 17 GAZEBO FOR SKATEPARK SEATING AND PICKUP/DROPOFF
- 18 RETRACTABLE BOLLARDS TO PEDESTRIAN LINK

**AREA OF SPACES**

- CARPARK - 850 M2
- RAGE CAGE - 208 M2
- BASKETBALL COURT - 700 M2
- SKATEPARK - 450 M2
- SKATEPARK SEATING/SPECTATING - 125 M2
- COMMUNITY GARDEN - 220 M2
- LAWN/SOFT LANDSCAPING - 320 M2
- PUMP TRACK - 1350 M2
- RELOCATED YOUTH CENTRE BUILDINGS - 200 M2

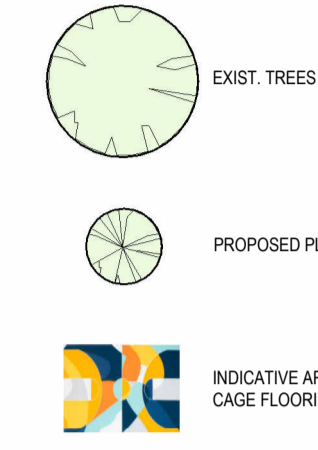


COMMUNITY GARDENS


**EXAMPLE IMAGES**




ESPERANCE YOUTH PRECINCT

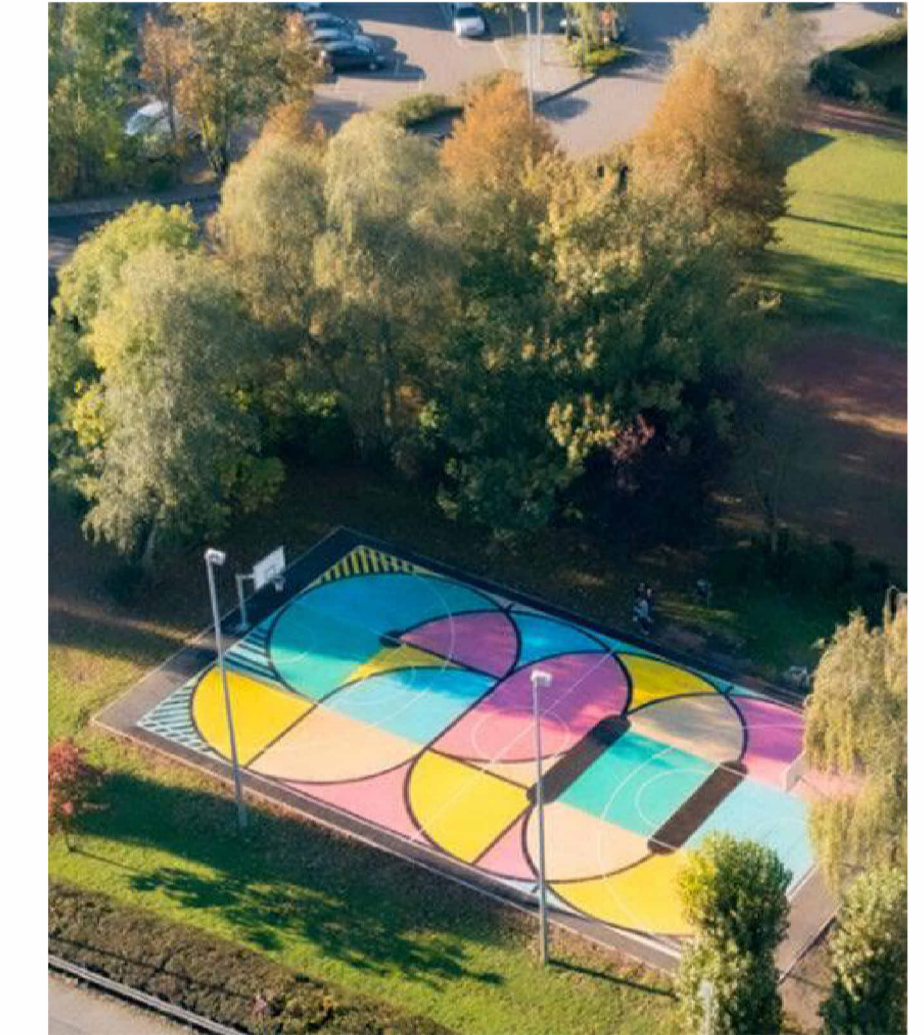

BASKETBALL COURT ART

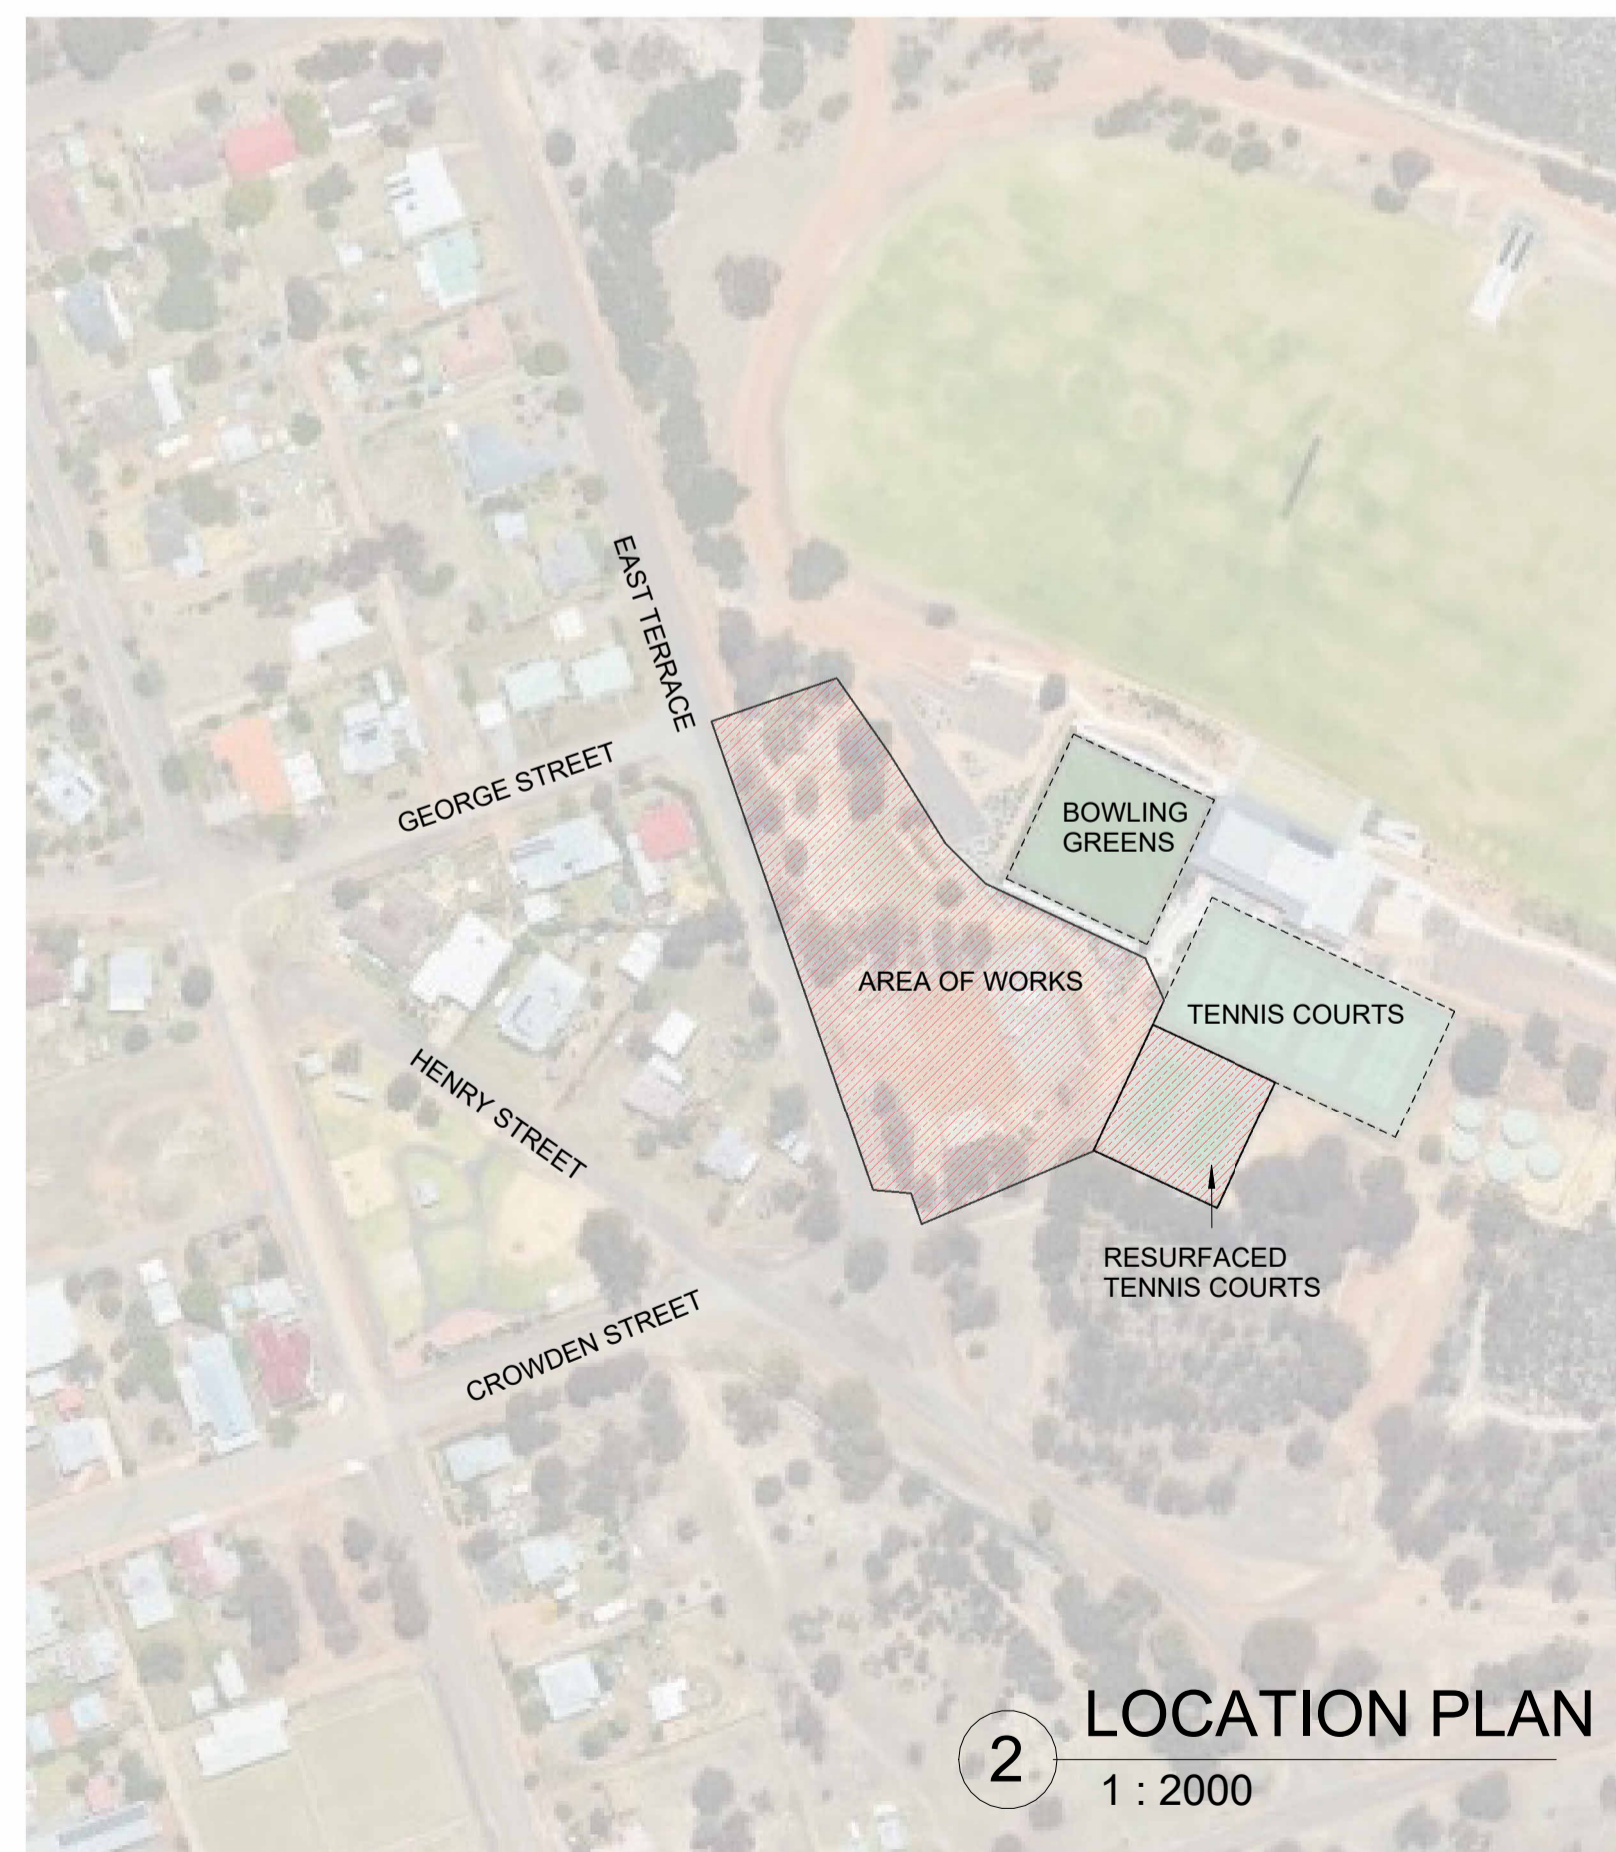

**2** LOCATION PLAN  
1 : 2000

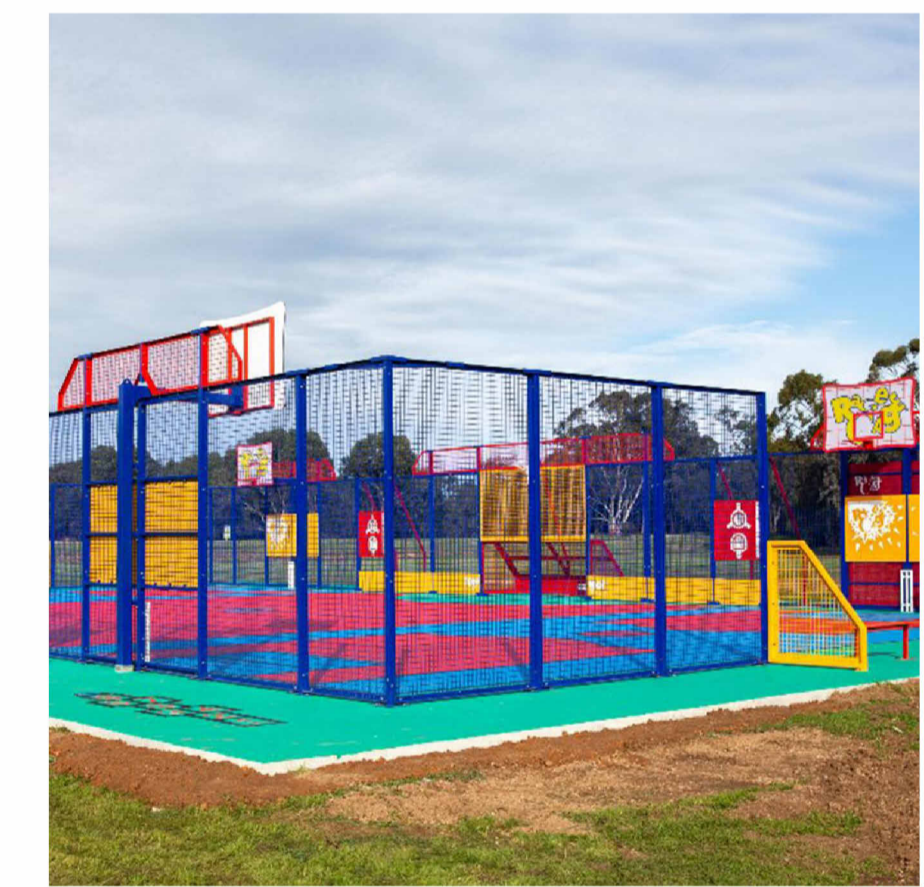

RAGE CAGE



PUMP TRACK