



-  Subject Site
-  Met Mast Location

Aerial Plan
 Lot 2 Warrenup Road, Broomehill West



Date: 12/09/2025
 File: 23-305
 Revision: - A







Scale: 1:15,000@A4
 Staff: JP
 Description:

Checked: RY

element. PART OF **SLR**

Level 1, 500 Hay Street, Subiaco Western Australia 6008
 PO Box 06, Level 1, 500 Hay Street Subiaco Western Australia 6008
 T: +618 9289 8000 | E: hello@element.com.au | element@slr.com.au

Figure 1 Aerial Plan

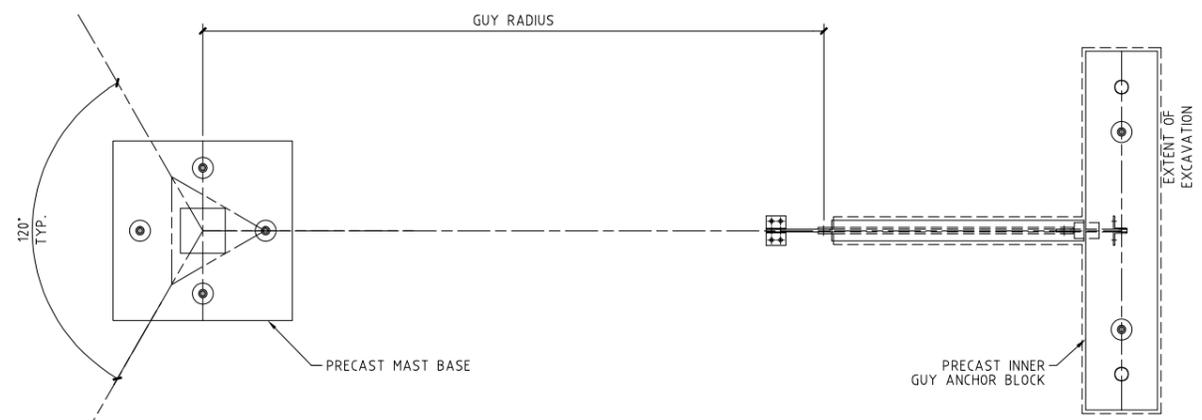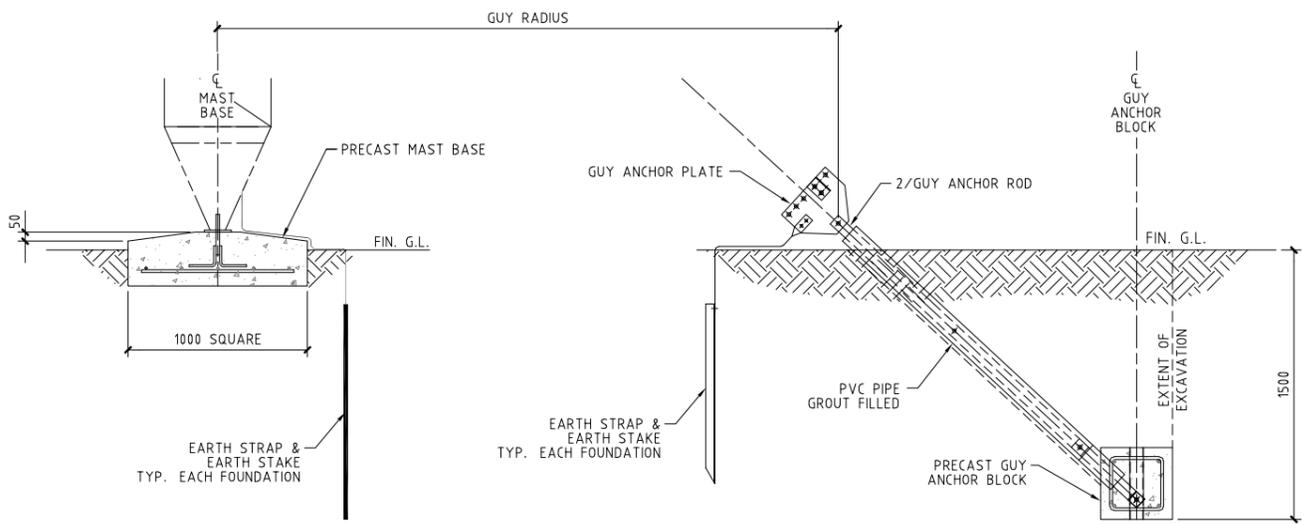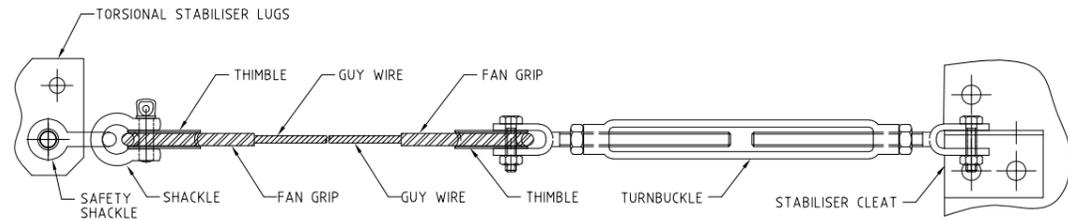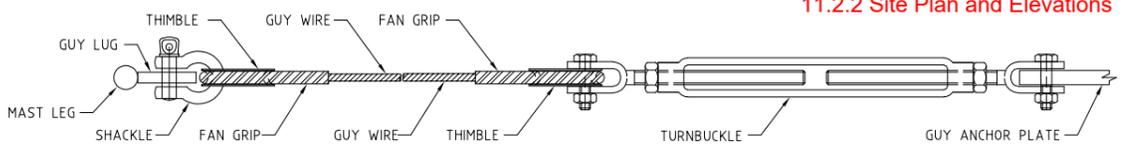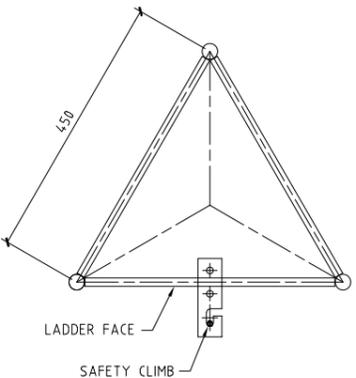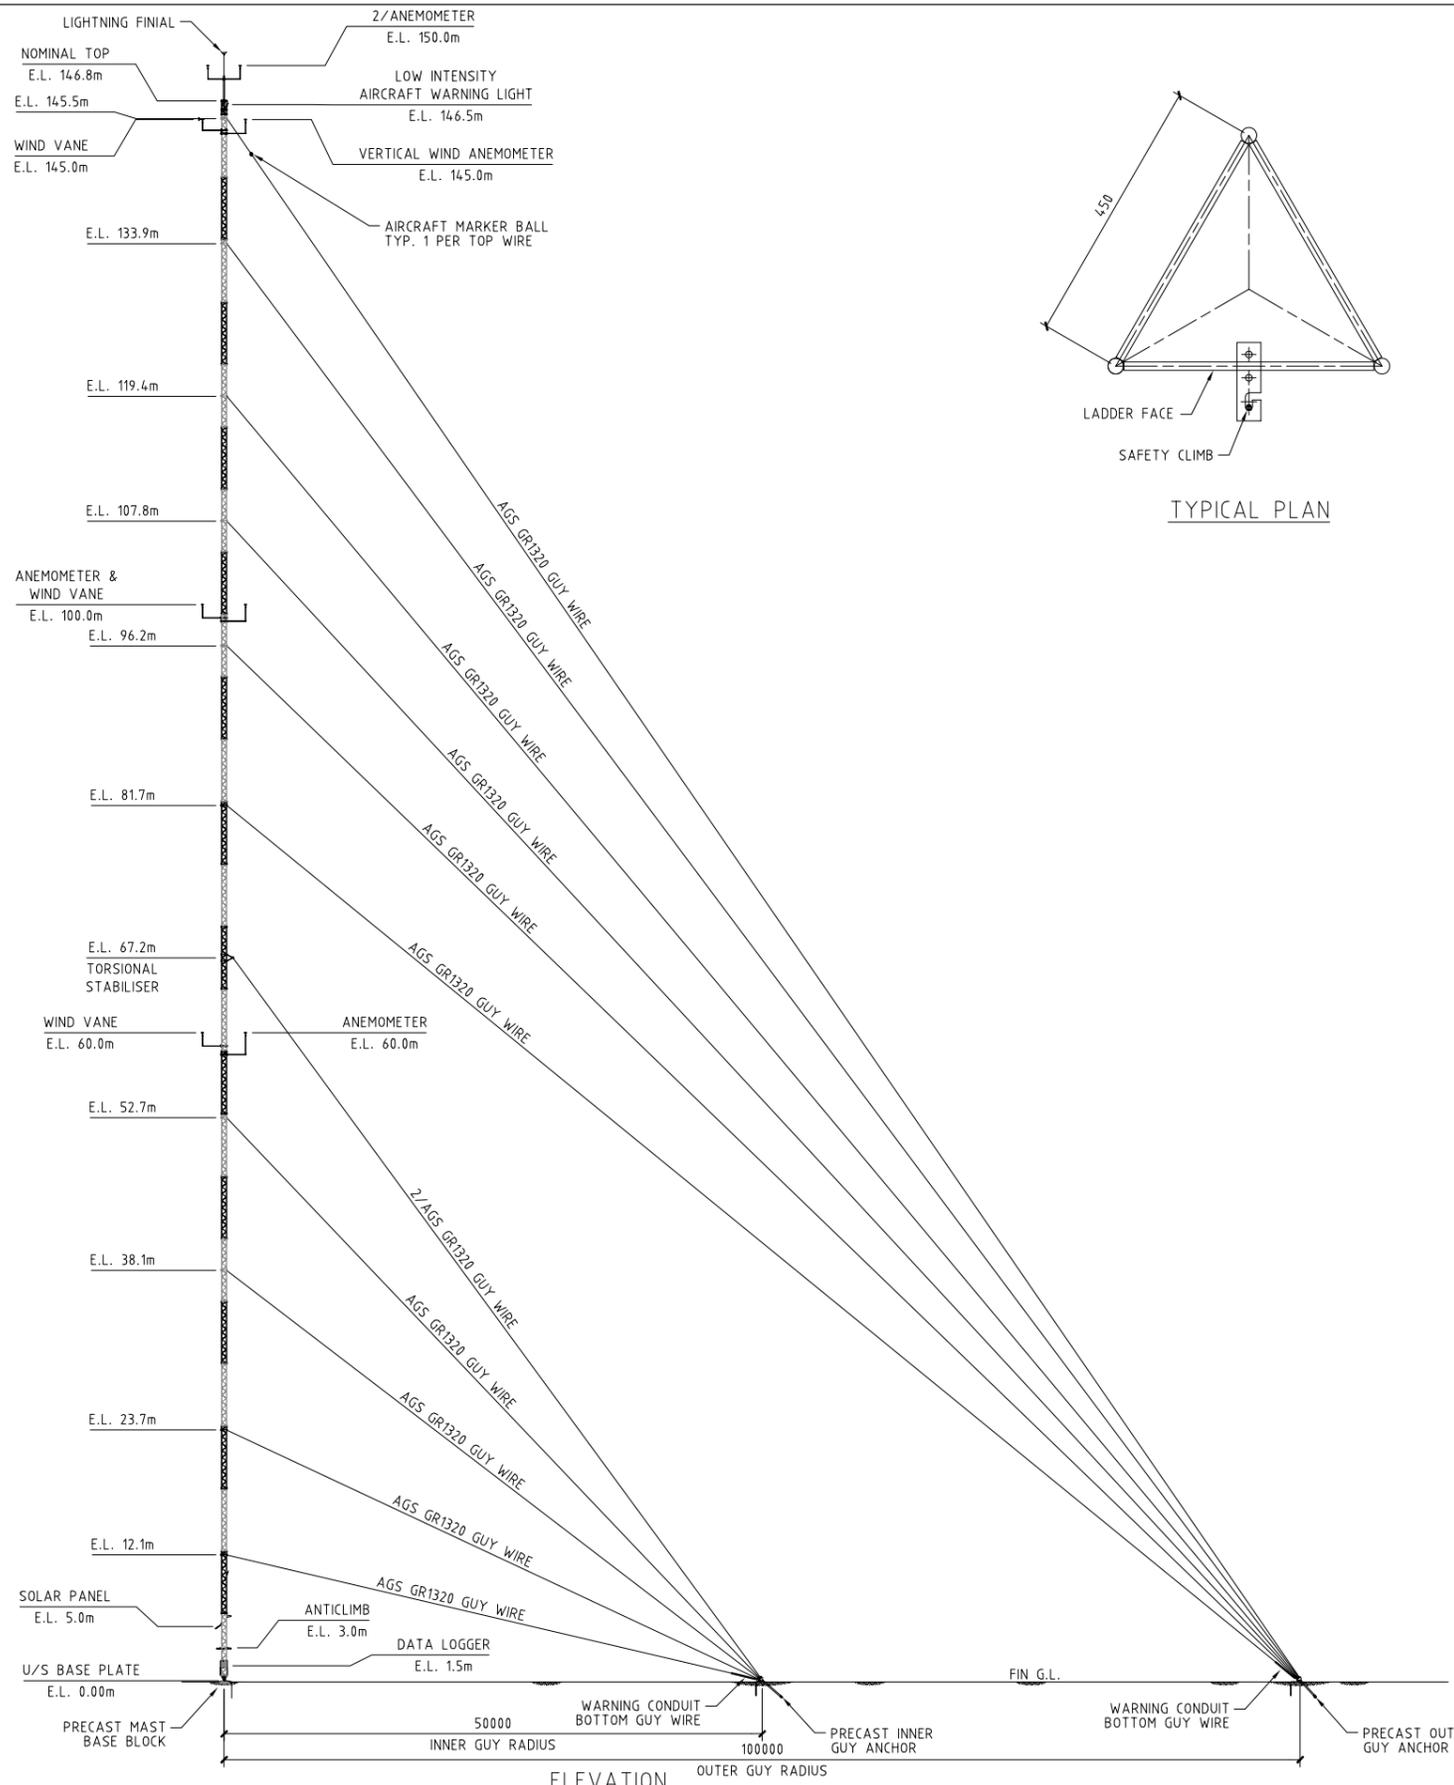

GENERAL NOTES

- REFER TO FEC STANDARD NOTES F1/1/SN.

INFORMATION ONLY
NOT TO BE USED
FOR CONSTRUCTION

F1/1/SN	FEC STANDARD NOTES	DRAWING No.	DESCRIPTION	DRAWING No.	DESCRIPTION	REF	DESCRIPTION	DATE	APPV.
						A	MAST HEIGHT REVISED	11-06-25	
REFERENCE DRAWINGS						REVISIONS			

FUTURE
ENGINEERING & COMMUNICATION
E: ENGINEERING@FUTUREAU.COM.AU T: +61 8 9417 4999

This design or drawing is not sold but lent. It remains the property of this company and is subject to recall. Its contents must not be communicated to any person whatsoever without the written consent of FEC.

DRAWN: MK	ENG.:	WATER CORPORATION	
CHECKED:	APPV.:	FLAT ROCKS STAGE 2 WIND FARM	
DATE: 22-04-25	SHEET: A1	SCALE: NTS	DWG No.: Q8396/1/1
			REV: A