

10.2 Draft Tambellup Youth Precinct Master Plan

GEORGE STREET

EAST TERRACE

HENRY STREET

CROWDEN STREET

BOWLING GREENS

RESURFACED  
TENNIS COURTS

1 PROPOSED SITE PLAN  
1 : 500

SITE LEGEND.

- 01

NEW PARKING AREA DELINEATED WITH LOGS
- 02

RELOCATED BUILDING.
- 03

COMMUNITY GARDEN WITH RAISED GARDEN BEDS
- 04

NEW BUILDING AND UNDERCOVER AREA
- 05

BENCH SEATING TO WATCH BASKETBALL & SKATING.
- 06

NEW SKATEPARK.
- 07

REMARK AND INSTALL LOCAL ARTWORK TO EXISTING BASKETBALL COURT.
- 08

RAGE CAGE MINI 2000 16 X 13 M
- 09

PUMP TRACK
- 10

RAISED SEATING/SKATING WITH LOCAL ARTWORK
- 11

NEW RAMP ENTRY TO RELOCATED BUILDINGS
- 12

SPECTATOR SEATING FOR PUMP TRACK
- 13

SHADE STRUCTURES
- 14

LAWN/SOFT LANDSCAPING
- 15

PROPOSED SCREENING PLANTS
- 16

EXISTING CARPARK
- 17

GAZEBO FOR SKATEPARK SEATING AND PICKUP/ DROP-OFF
- 18

RETRACTABLE BOLLARDS TO PEDESTRIAN LINK

AREA OF SPACES

- CARPARK - 850 M2

RAGE CAGE - 208 M2

BASKETBALL COURT - 700 M2

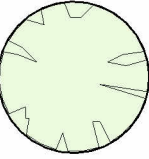
SKATEPARK - 450 M2

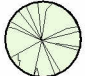
SKATEPARK SEATING/SPECTATING - 125 M2


COMMUNITY GARDEN - 220 M2

LAWN/SOFT LANDSCAPING - 320 M2

PUMP TRACK - 1350 M2

RELOCATED YOUTH CENTRE BUILDINGS - 200 M2
- 

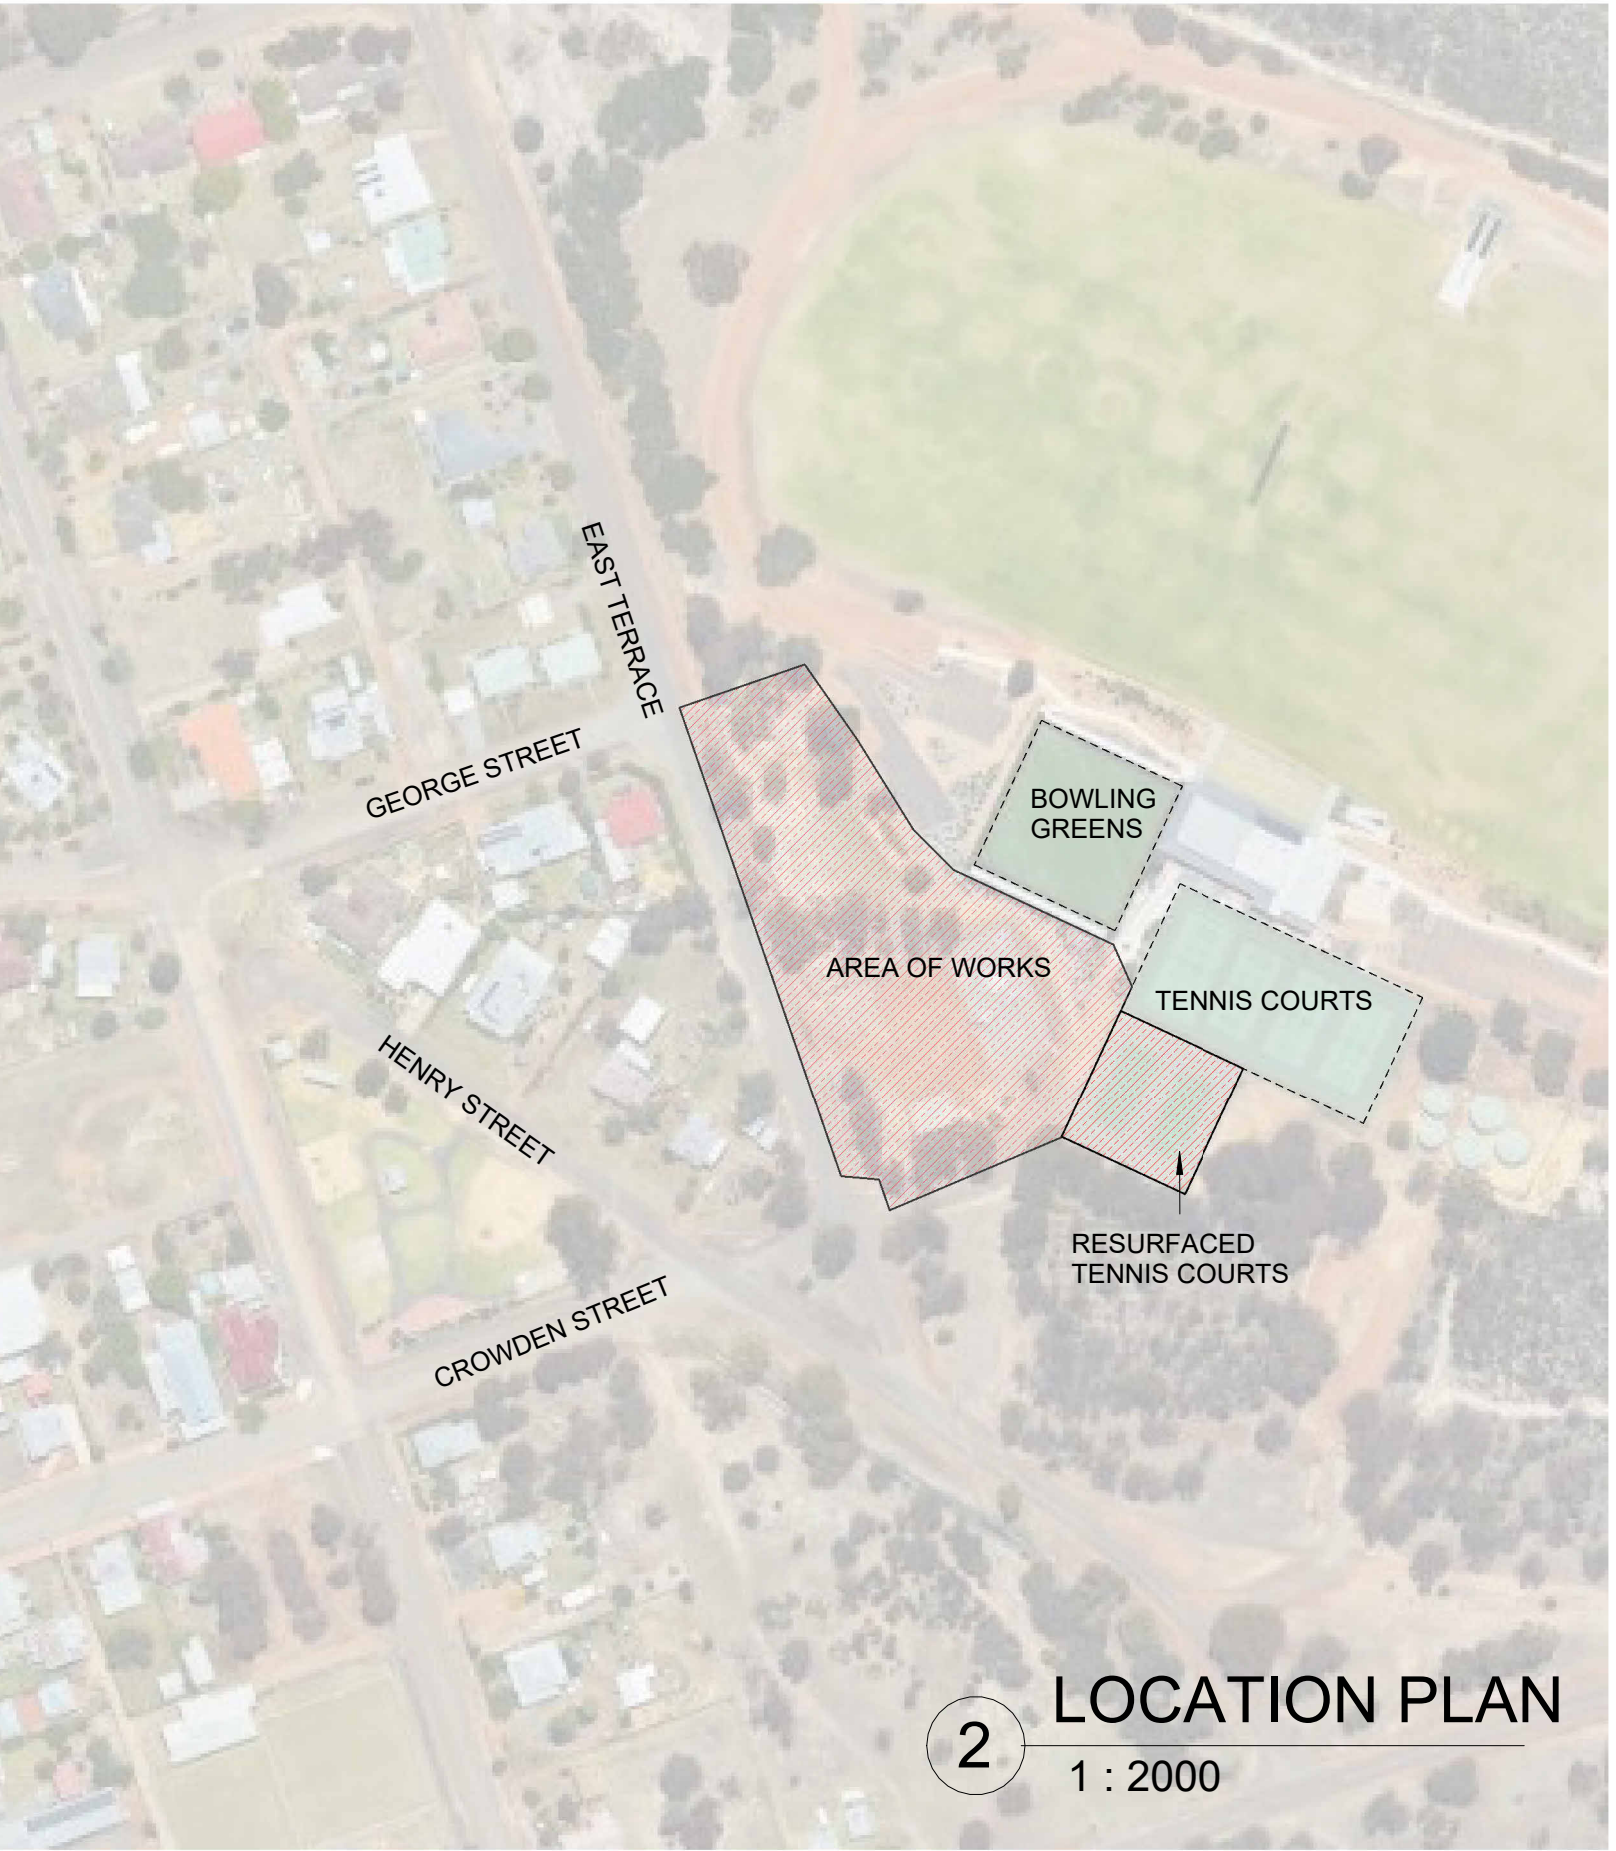
EXIST. TREES
- 

PROPOSED PLANTING
- 

INDICATIVE ARTWORK ON B.B COURT, SKATEPARK, SEATING AND RAGE CAGE FLOORING



COMMUNITY GARDENS



2 LOCATION PLAN  
1 : 2000

EXAMPLE IMAGES



ESPERANCE YOUTH PRECINCT



BASKETBALL COURT ART



RAGE CAGE



PUMP TRACK

ANY FORM OF REPRODUCTION OF THIS DRAWING IN FULL OR IN PART WITHOUT WRITTEN PERMISSION FROM HOWARD + HEAVER ARCHITECTS, CONSTITUTES AN INFRINGEMENT OF COPYRIGHT.

H+H architects

ALBANY  
9842 5558  
KALGOORLIE  
0433 319 653  
BUNBURY  
9778 9600

PROJECT  
TAMBELLUP YOUTH PRECINCT  
Cnr East Terrace and Crowden Sreet, Tambellup  
CLIENT  
Shire of Broomehill and Tambellup

REV			DATE	DESCRIPTION	DRAWN			DATE	SCALE	As indicated		@ A1
A			17.08.2023	ISSUED FOR CLIENT REVIEW	JG			0272-23				
					DRAWING					PROPOSED MASTERPLAN		
										A1.0		A
										DATE: 21.06.2023		

CONCEPT DESIGN