


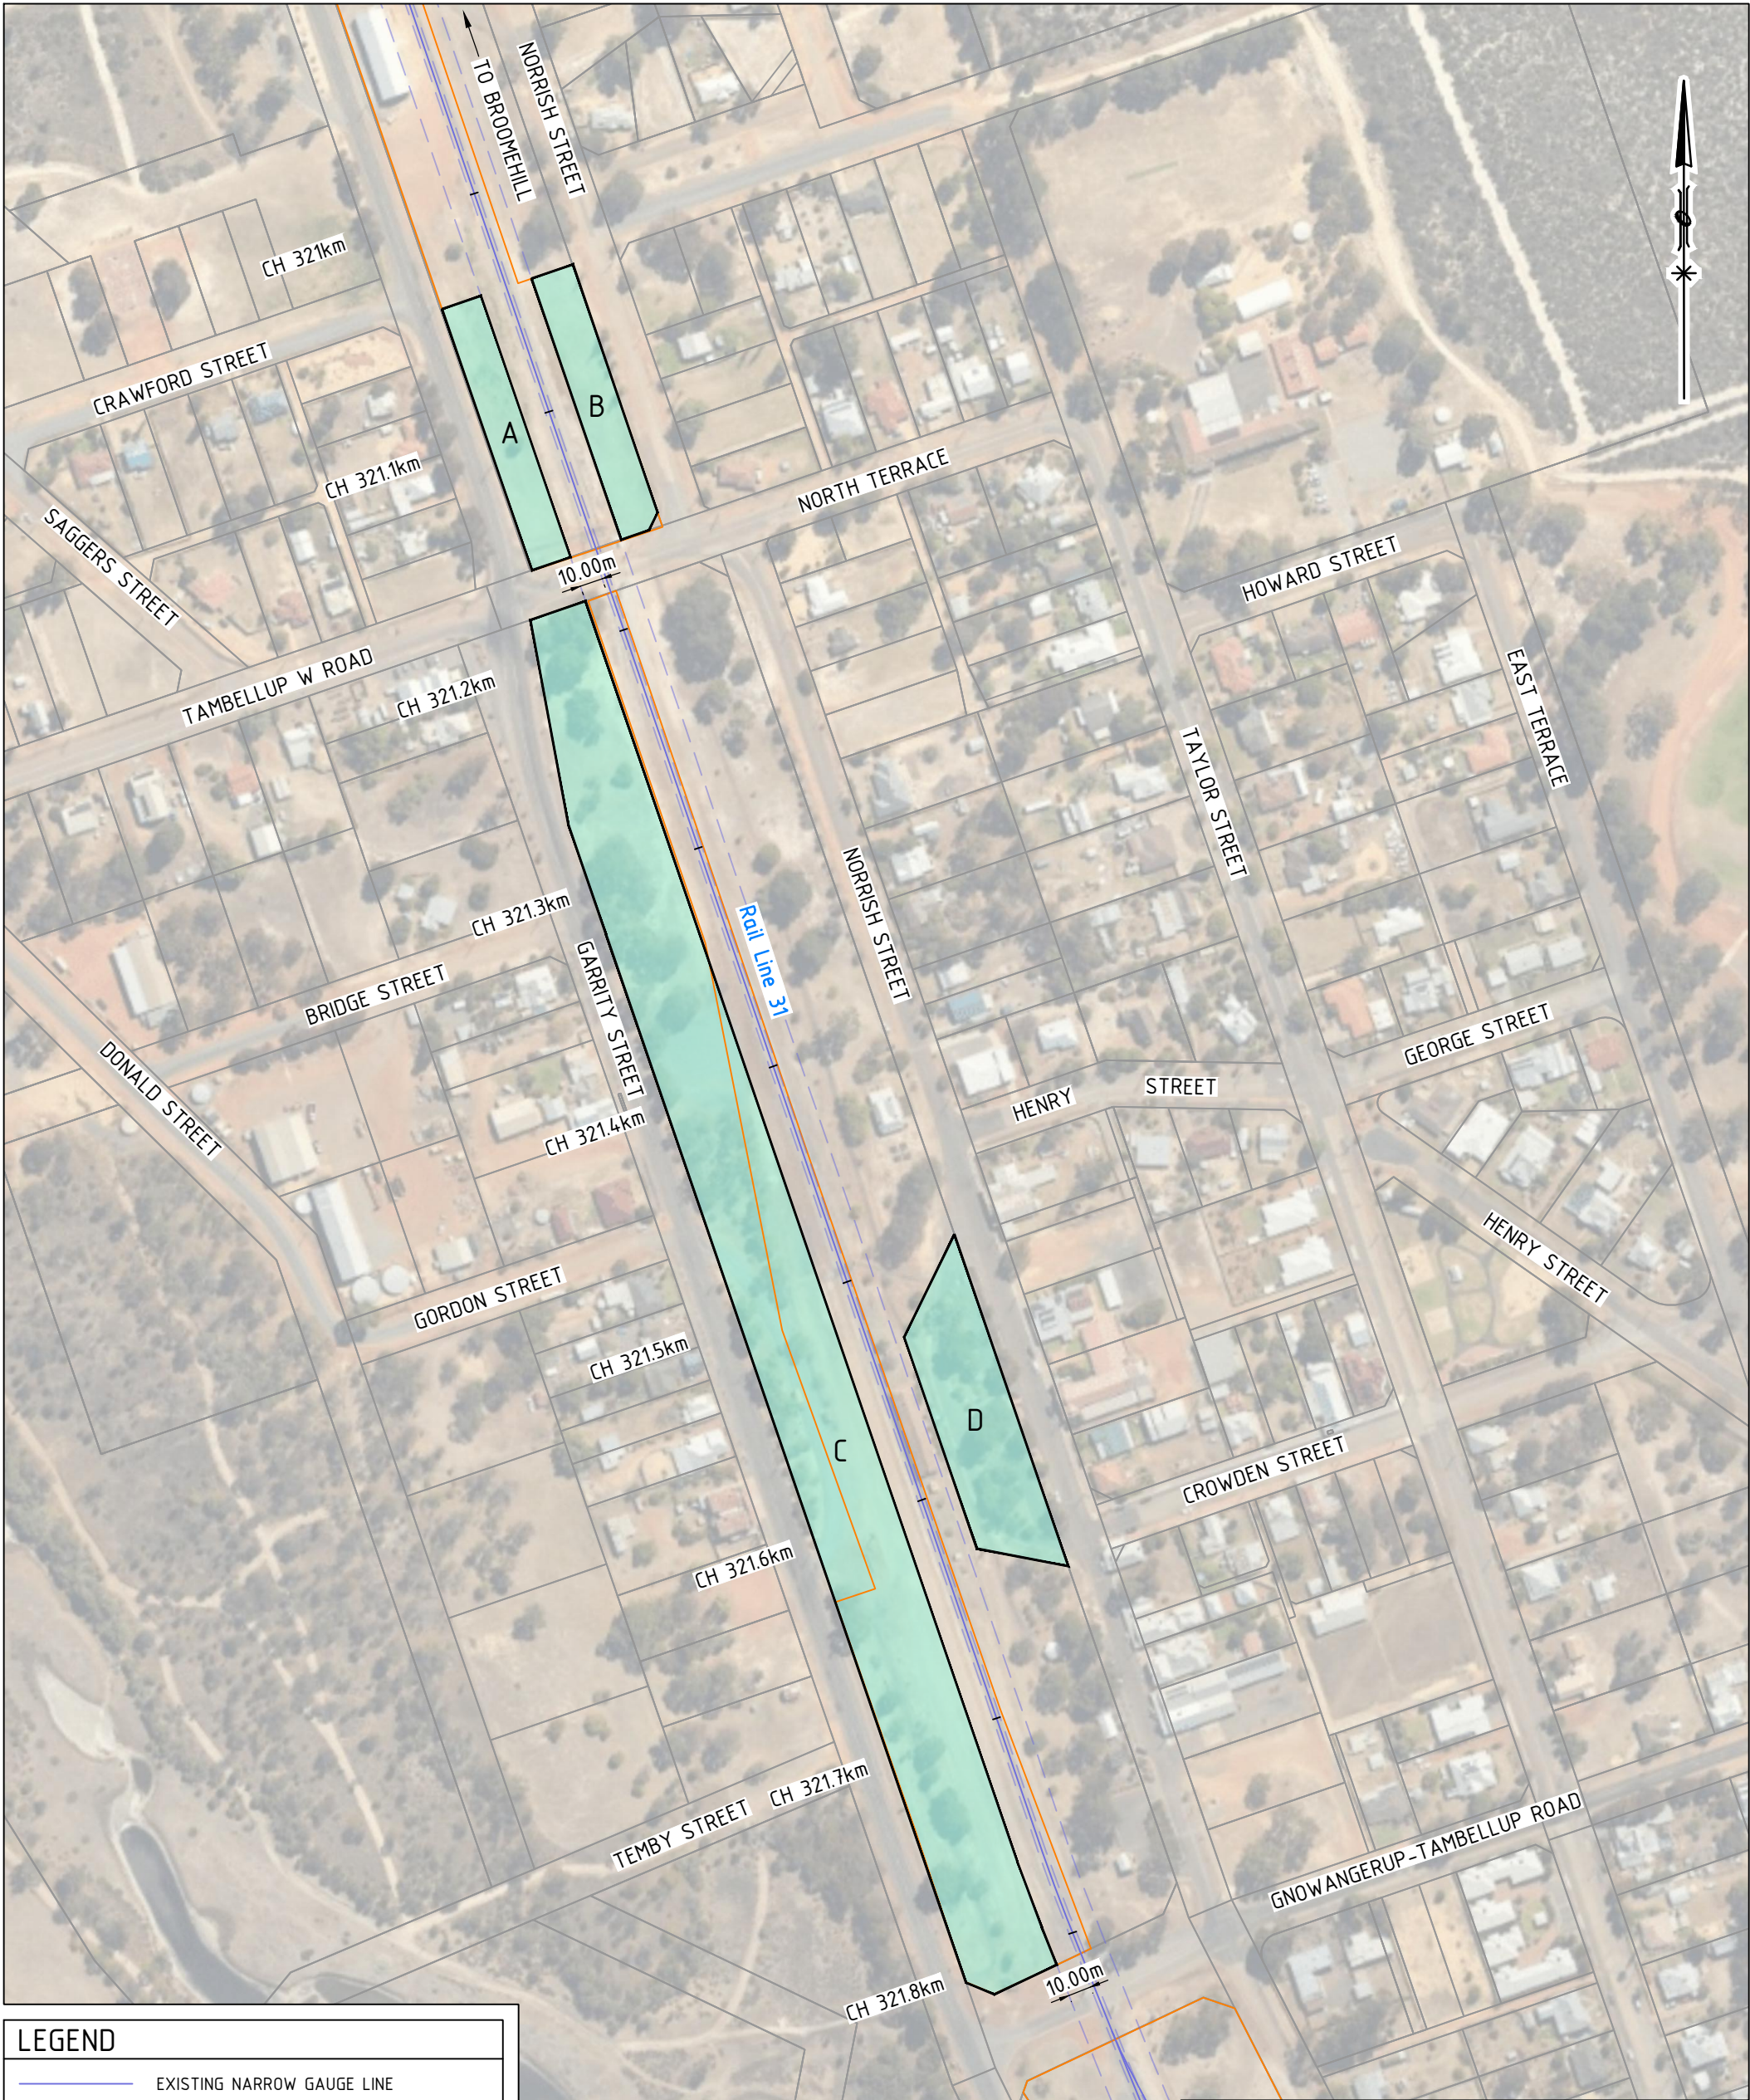

LEGEND

- EXISTING NARROW GAUGE LINE
- 10m LINE REFERENCE FROM BALLAST
- CADASTRE BOUNDARY
- RAIL RCORRIDOR
- LAND LEASE BOUNDARY

LEASE L5459

AREA A ≈ 2,122m²
AREA B ≈ 2,239m²
AREA C ≈ 23,410m²
AREA D ≈ 4,358m²
TOTAL ≈ 32,129m²

REV	DATE	AMENDMENT	DSN	DRN	CHKD	APP
B	15.04.25	AREA AMENDED				PK
A	08.06.23	FIRST ISSUE				PK
ORIG SIZE	A3	AT ORIGINAL PLOT SIZE				

REFERENCE DRGS
XR Rail Network Map MGA Zone 50 150109
MGA - WA Map
XR Exi BDY Reserve ARC MGA94z50 216688

SCALE :	NTS	(@ A3)
DATUM :		
HORIZONTAL:		
VERTICAL:		
DOC REVIEW NOTE No.		

DESIGNED	
DRAWN	PK
CHECKED	
APPROVED FOR ISSUE	
EXECUTIVE DIRECTOR	
PTA Division / External Company	
DATE	

PROPERTY MANAGEMENT

LICENCE TO OCCUPY TO SHIRE OF BROOMEHILL

TAMBELLUP

RAIL LINE 31, BETWEEN CH 321km AND CH 321.9km

PTA Drawing No: L5459

REV : B